



NOTE!

- 1. FLASHING IS TO BE INSTALLED AT ALL APPROPRIATE LOCATIONS ON ROOF AND ELEVATIONS. -SEE BUILDERS SPECS
- 2. WINDOW WELLS MAY BE REQUIRED DEPENDING ON FINAL GRADE
- 3. ALL STAIRS TO HAVE A MINIMUM 10" RUN + 1" NOSING


Farmhouse elevation to be drafted.

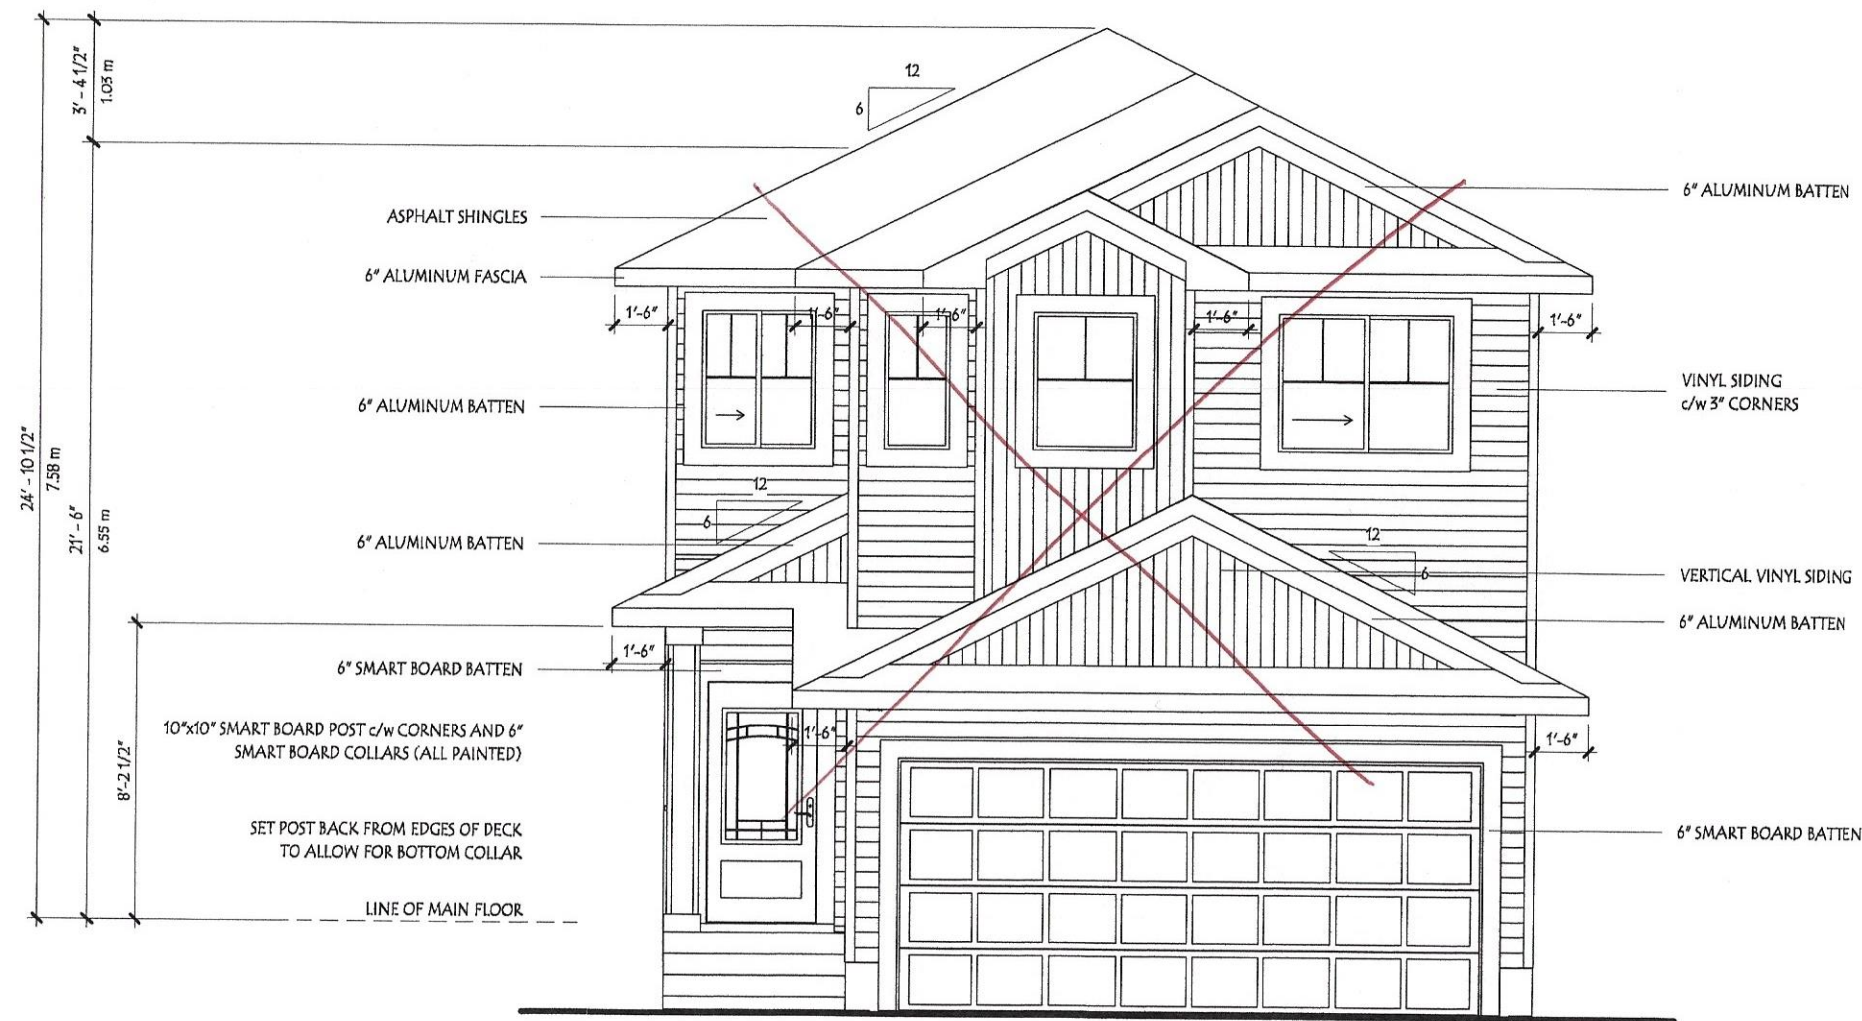


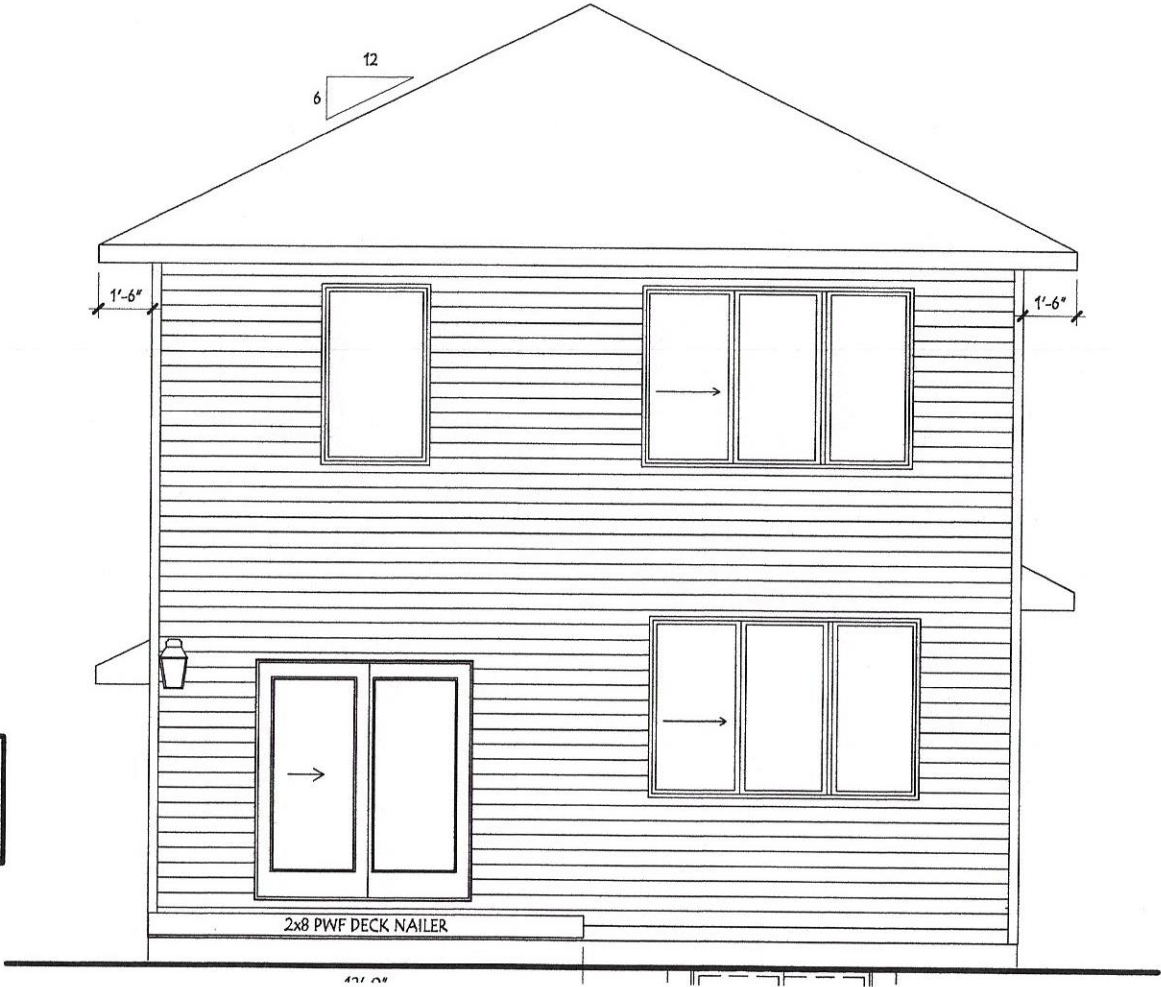

SECURE REAR
DOOR IF NO
DECK IS BEING
BUILT AT THIS
TIME

DS
RA

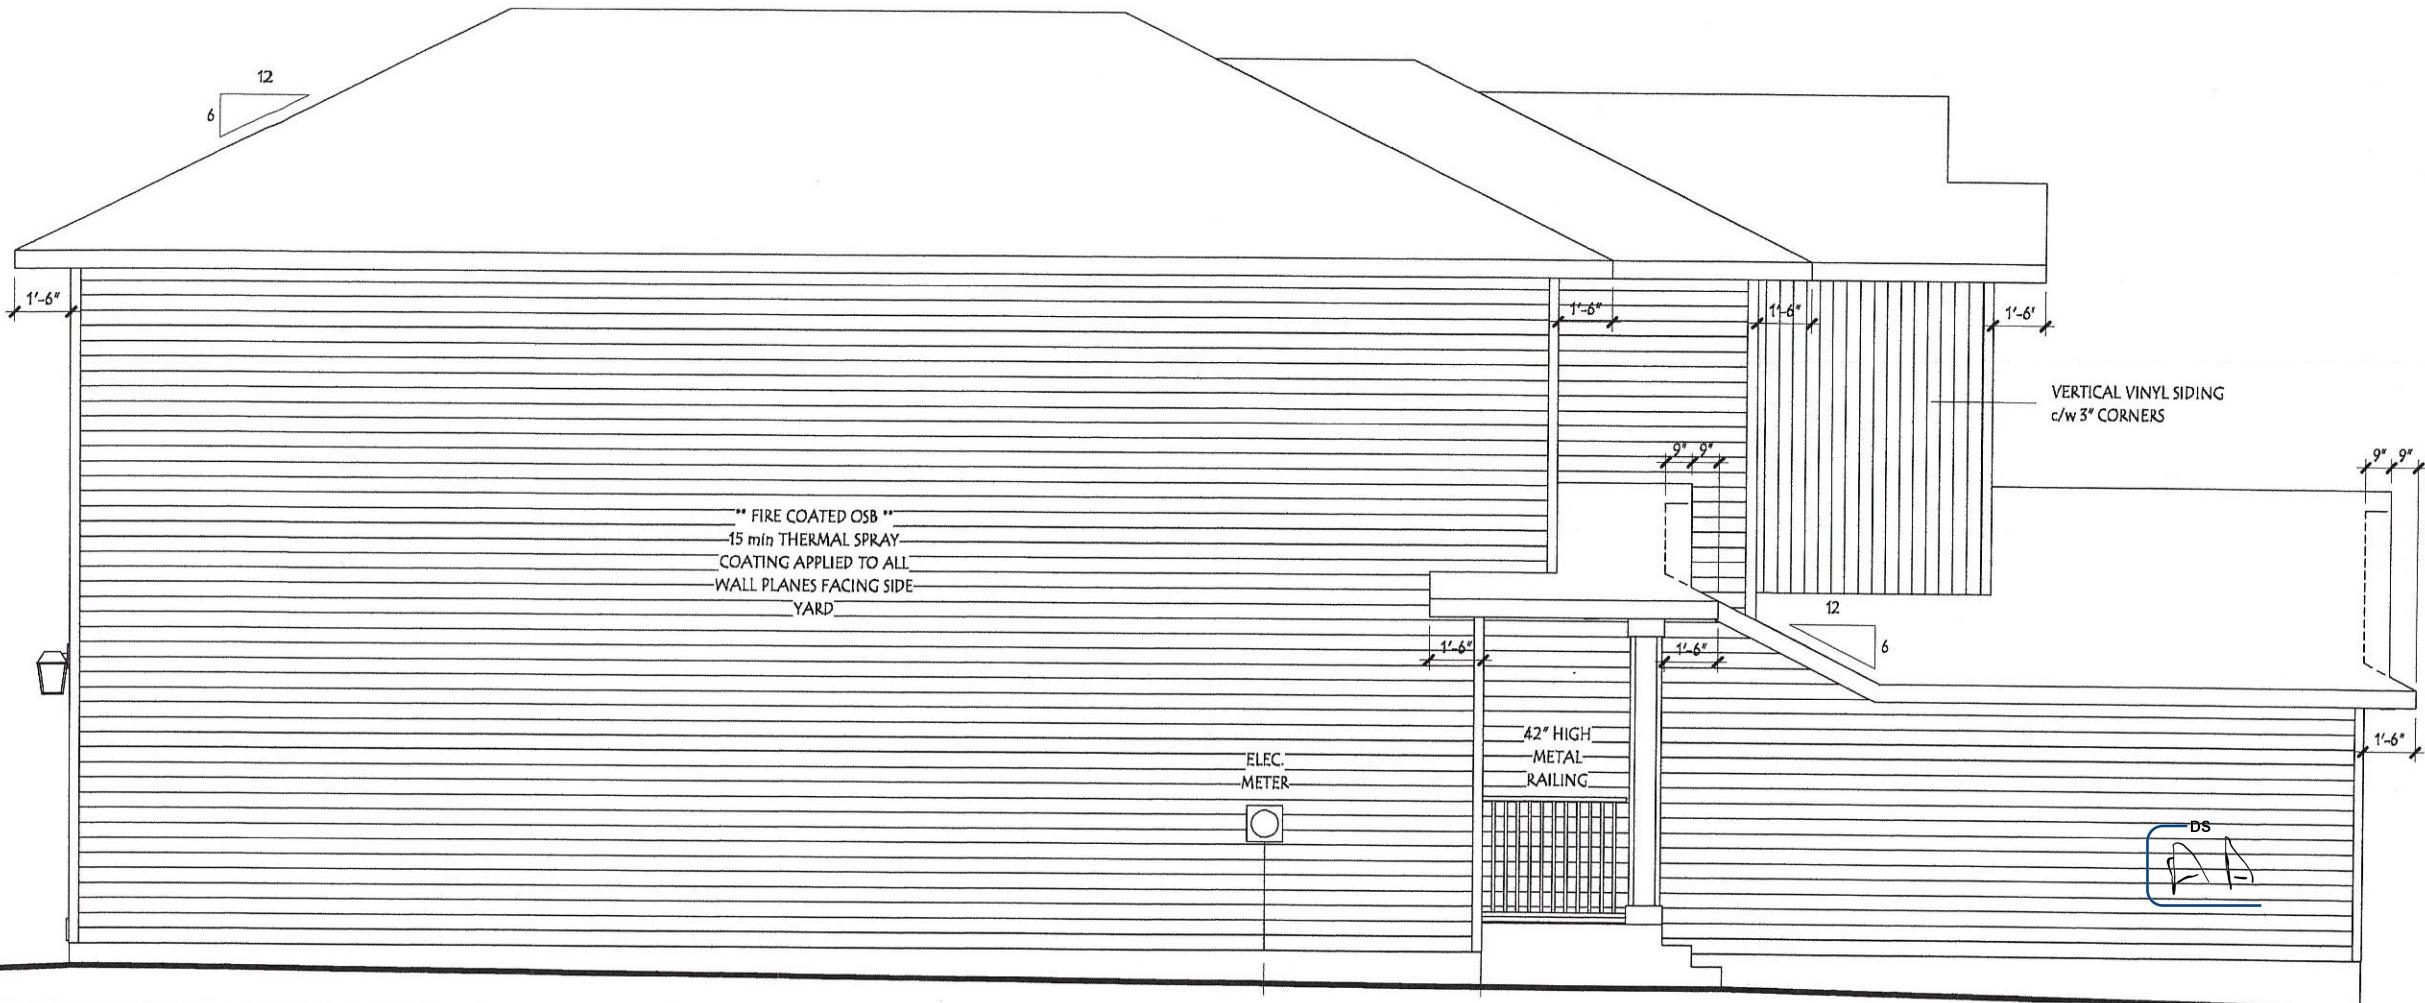


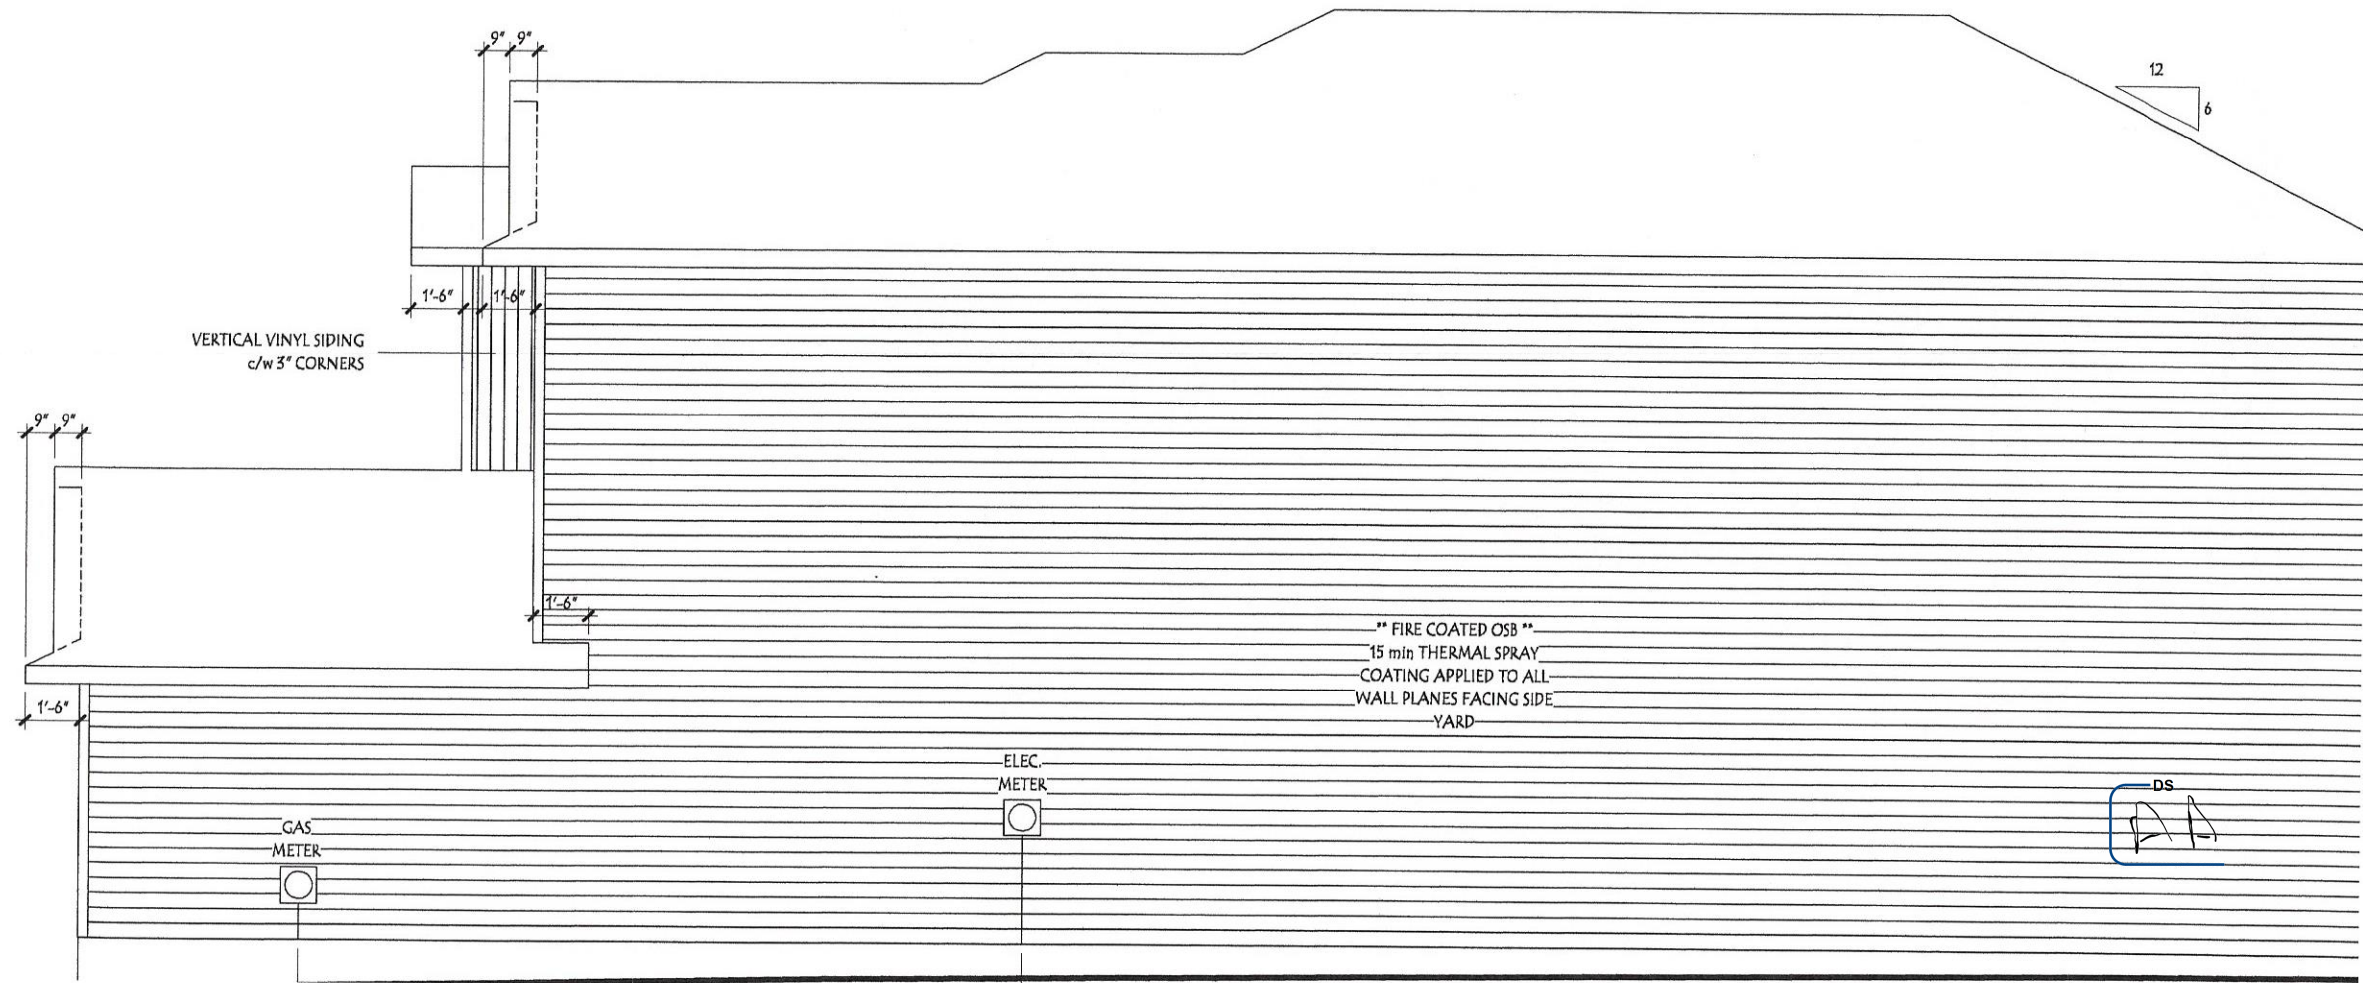




MAIN FLOOR ELEC. / MECH. LAYOUT


ELECTRICAL LEGION

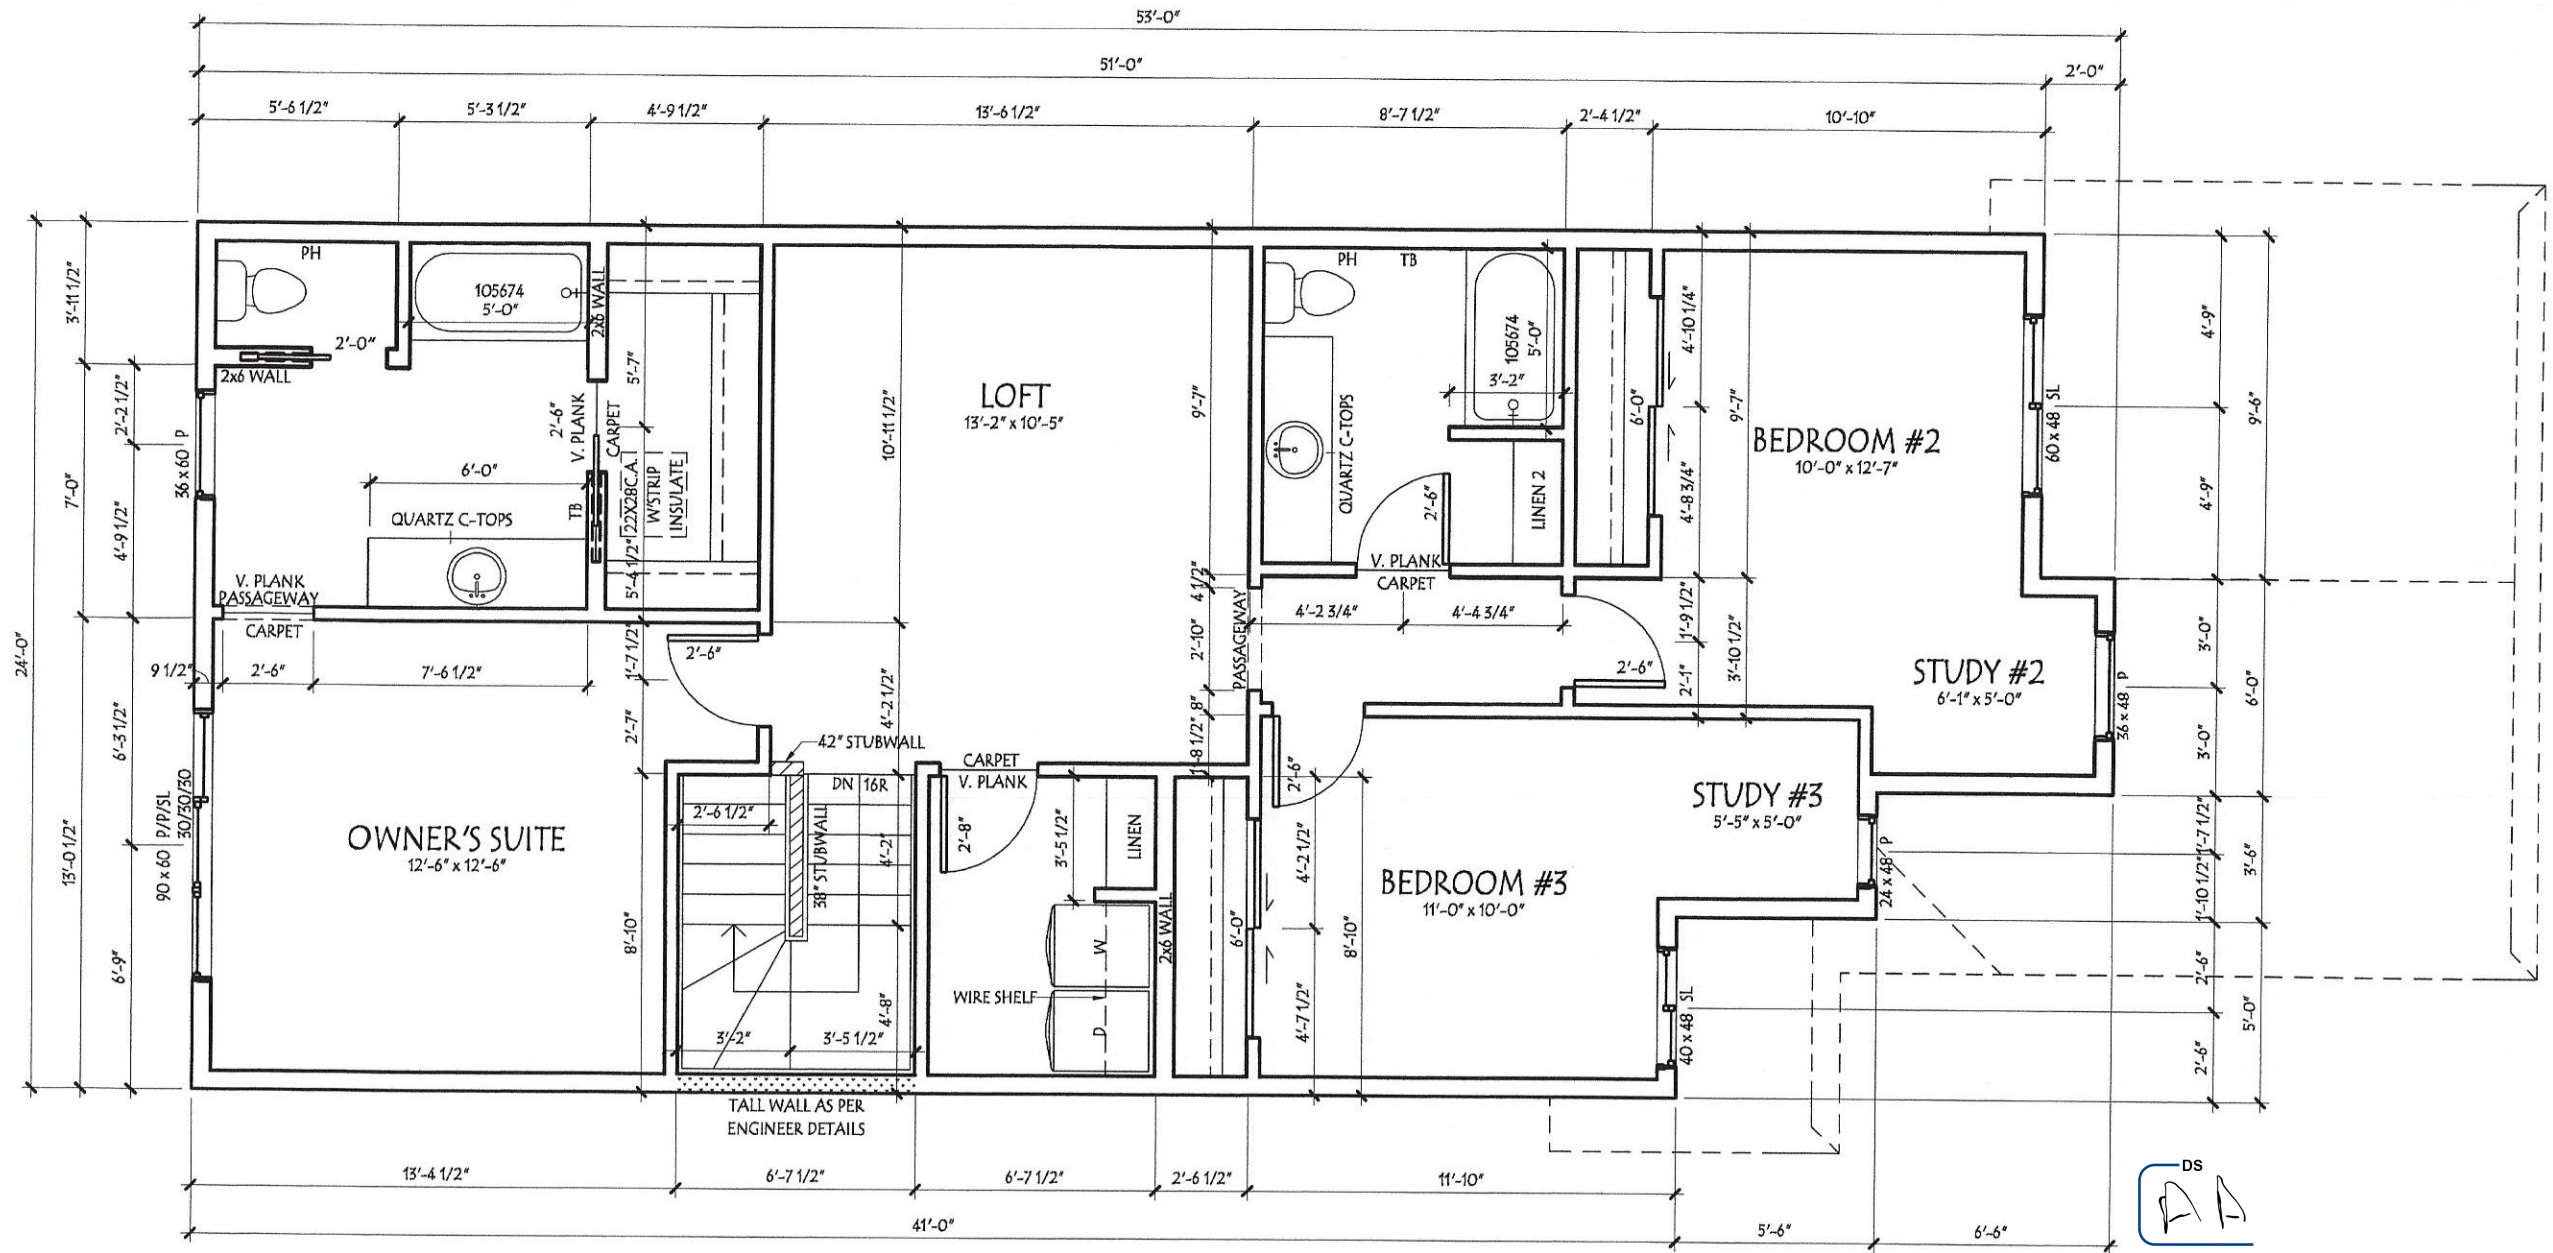

DS


ELECTRICAL LEGEND

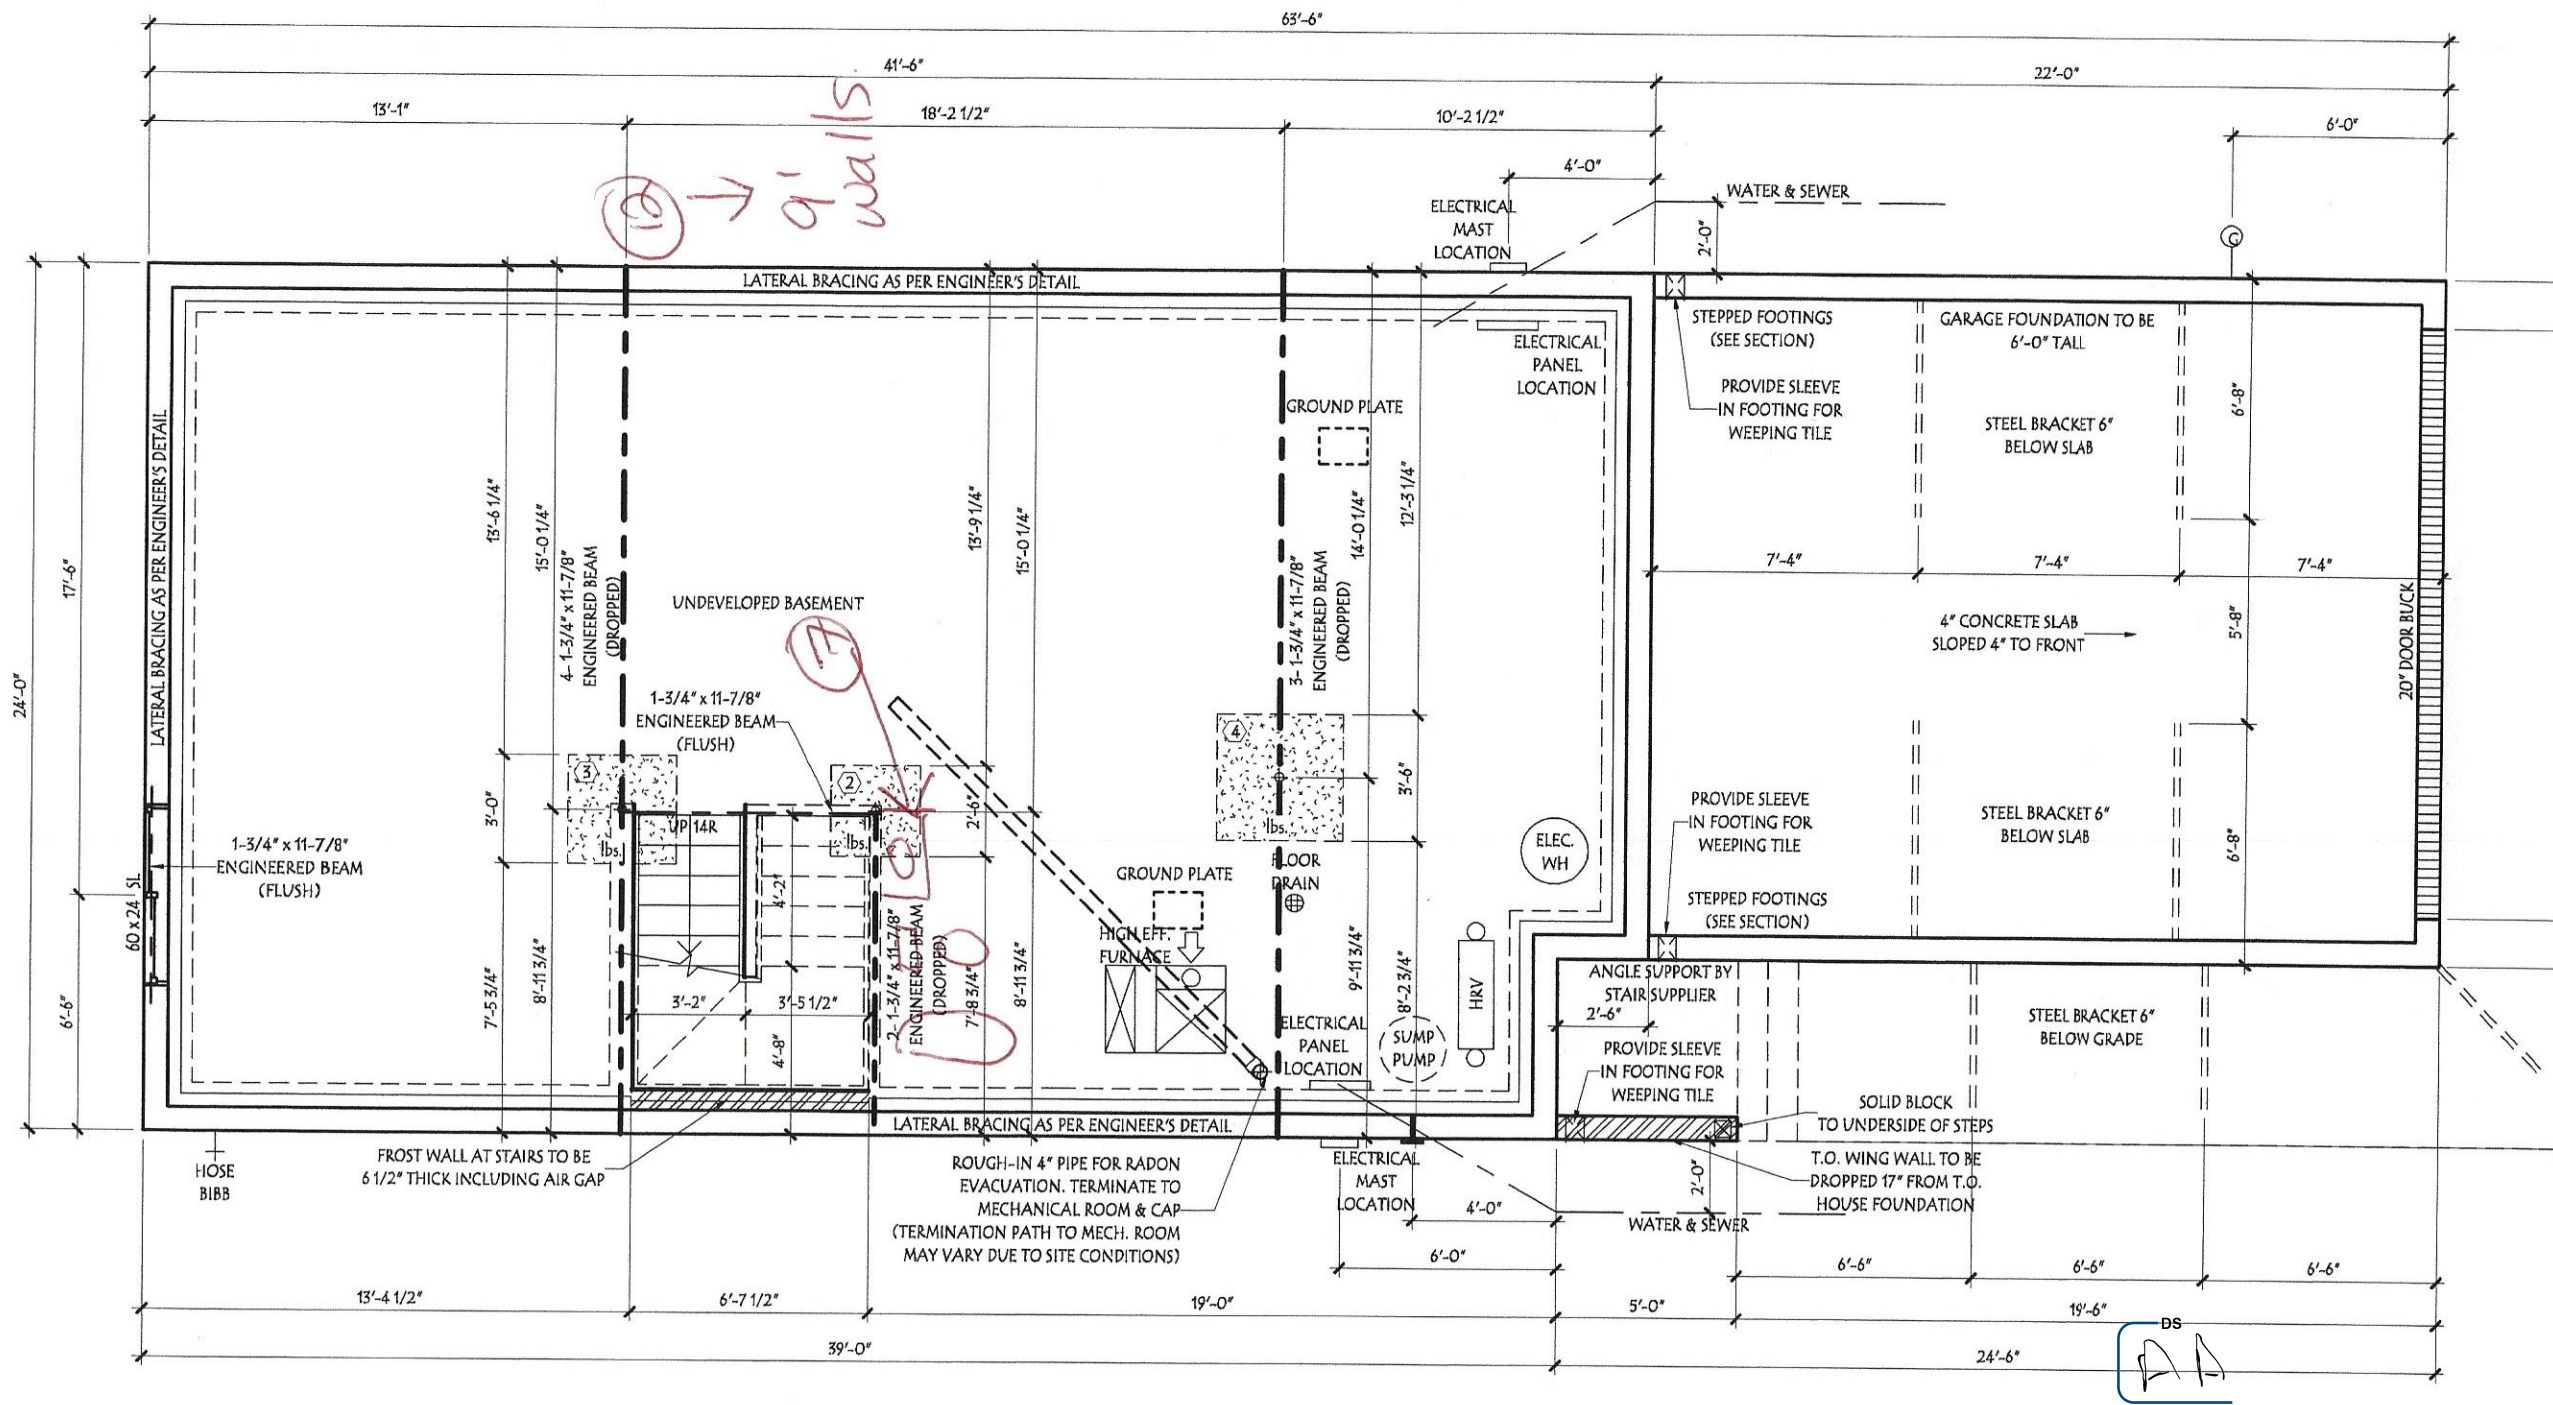

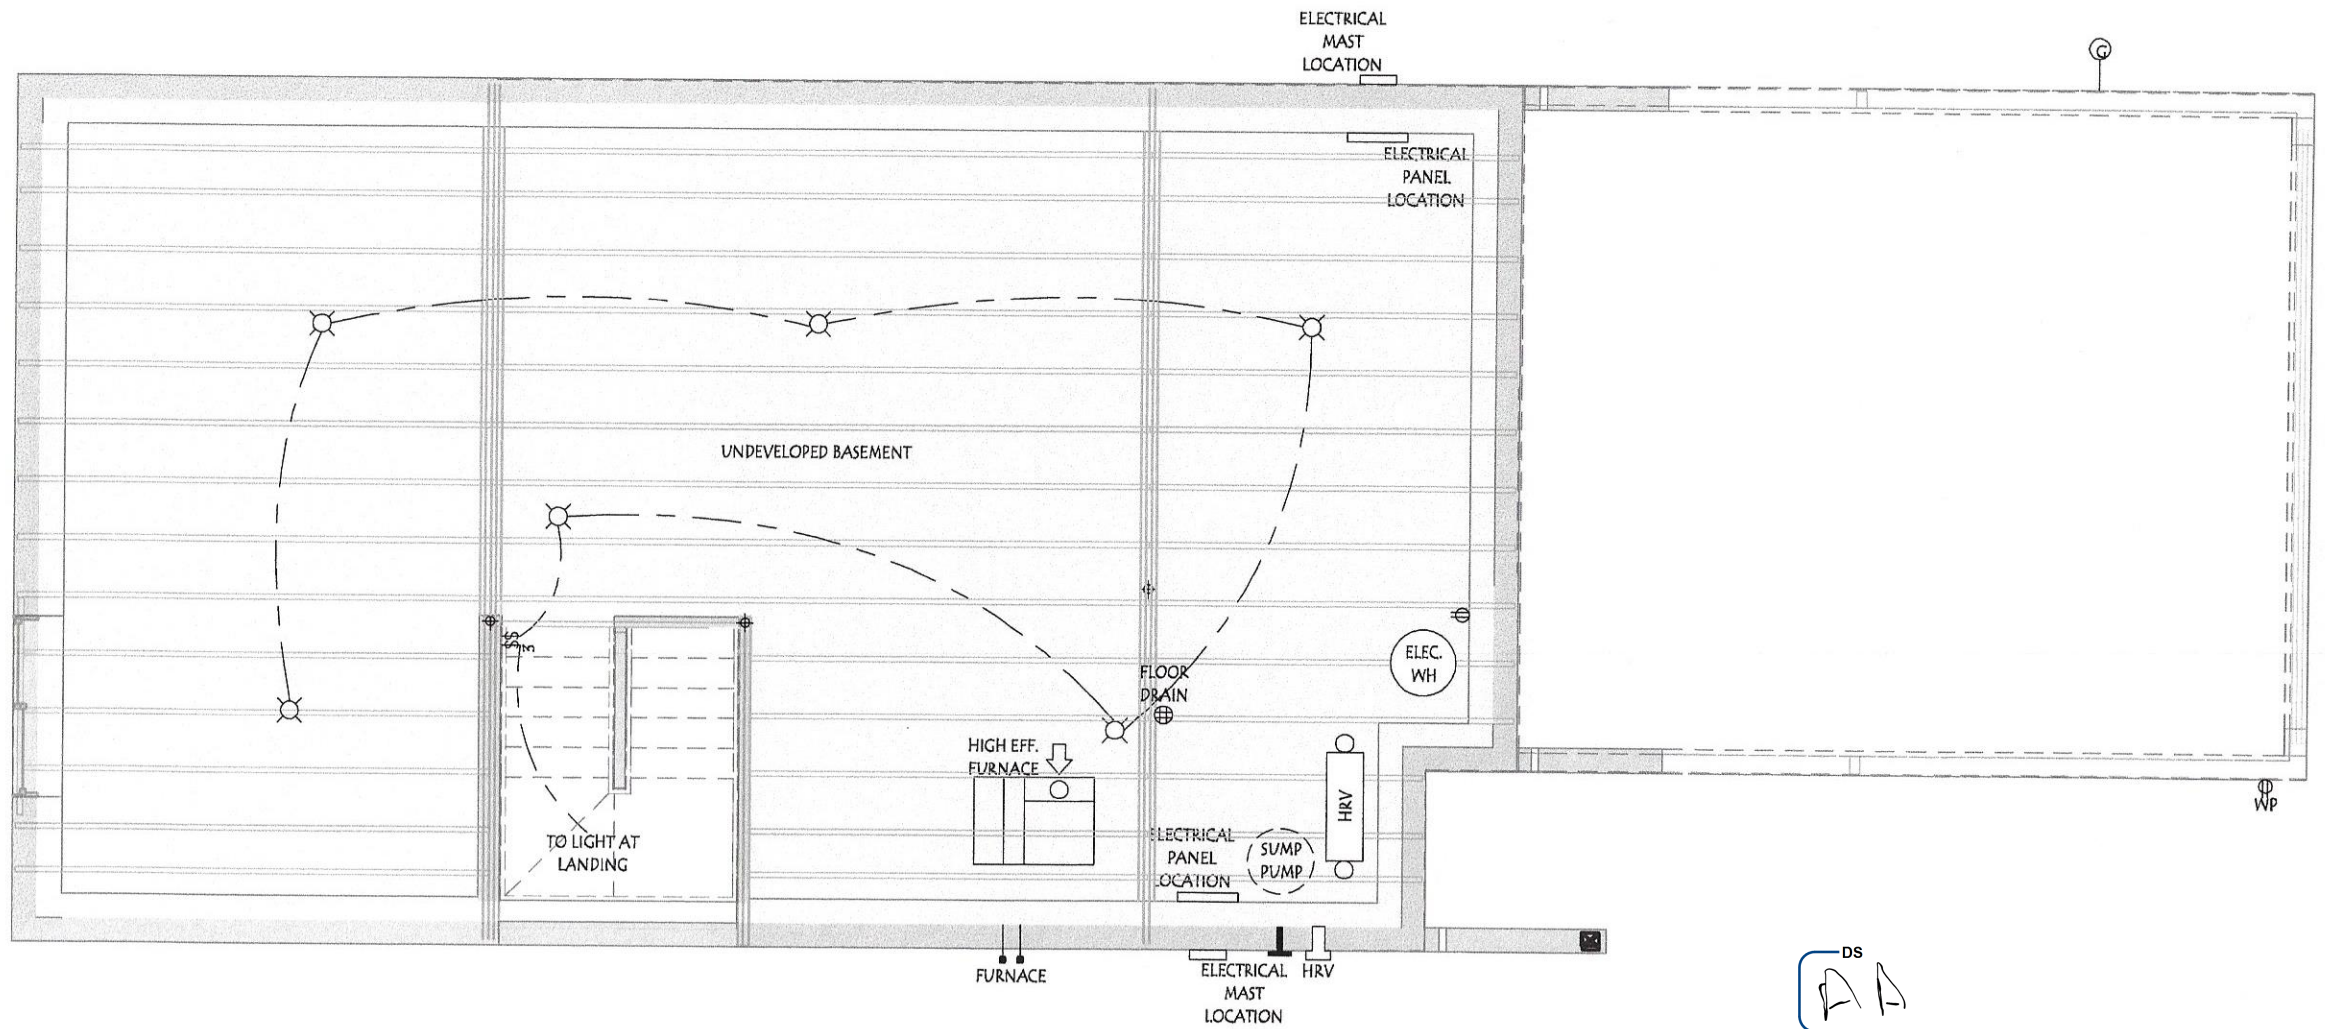


FOUNDATION ELEC. / MECH. LAYOUT

ELECTRICAL LEGEND

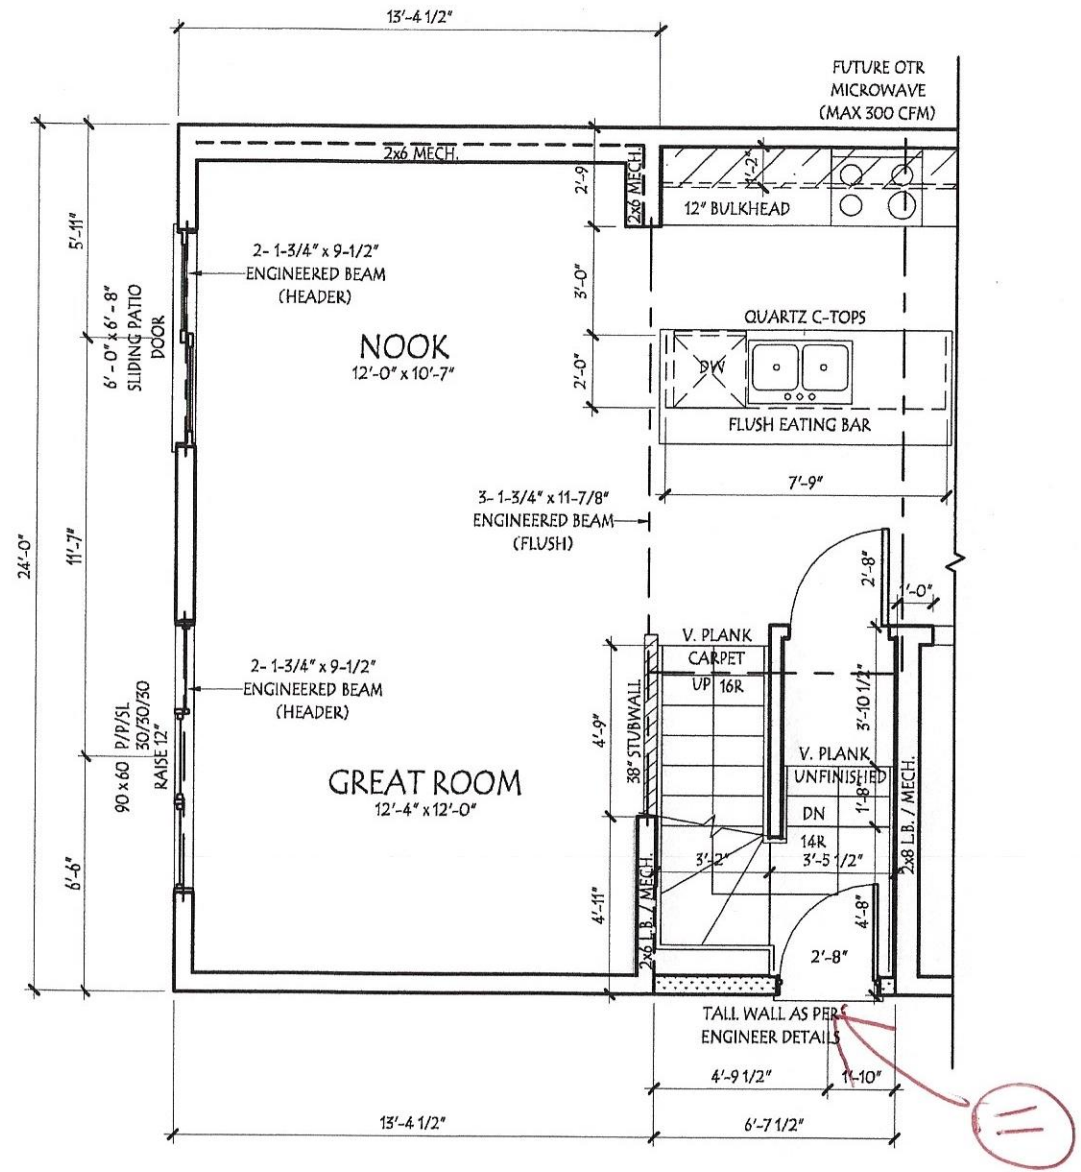

MAIN FLOOR PLAN

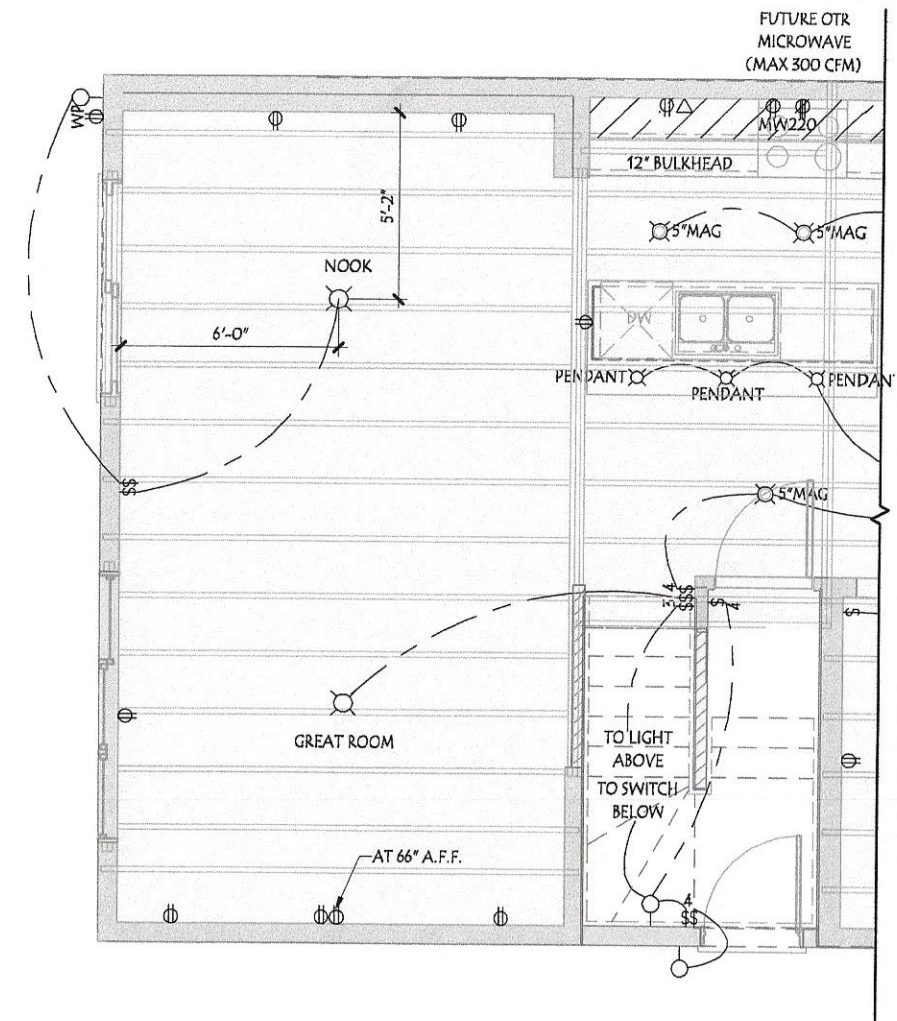

MAIN FLOOR ELEC. / MECH. LAYOUT

DS
DA

OPTIONAL - SEPARATE ENTRY